


12th NIGHT Channel Hookup

Channel	Dimmer	Instrument	Wattage	Purpose	Color	Position	Unit #
1		K9 Pup 45		DL LED	LED	Cat 2 DS	2
2		K9 Pup 45		DC LED	LED	Cat 2 DS	4
3		K9 Pup 45		DR LED	LED	Cat 2 DS	6
4		K9 Pup 45		L LED	LED	Cat 1 DS	2
5		K9 Pup 45		C LED	LED	Cat 1 DS	4
6		K9 Pup 45		R LED	LED	Cat 1 DS	7
7		K9 Pup 25		UL LED	LED	1st Electric	2
8		K9 Pup 45		UC LED	LED	1st Electric	4
9		K9 Pup 25		UR LED	LED	1st Electric	7
10		K9 Pup 25		Planter LED	LED	Cat 2 DS	3
11		Berkey	1kw	DL Front Fill	R53	Cat 5	1
12		Berkey	1kw	DC Front Fill	R53	Cat 5	2
13		Berkey	1kw	DR Front Fill	R53	Cat 5	3
14		Berkey	1kw	L Front Fill	R53	Cat 4 US	1
15		Berkey	1kw	C Front Fill	R53	Cat 4 US	2
16		Berkey	1kw	R Front Fill	R53	Cat 4 US	4
17		Berkey	1kw	UL Front Fill	R53	Cat 3 US	2
18		Berkey	1kw	UC Front Fill	R53	Cat 3 US	3
19		Berkey	1kw	UR Front Fill	R53	Cat 3 US	5
21		Altman 6x9	1kw	DL Side Fill	R55	Cat A	2
22		Altman 6x9	1kw	DR Side FILL	R55	Cat B	7
23		Altman 6x9	1kw	L Side FILL	R55	Cat B	5
24		Altman 6x9	1kw	R Side Fill	R55	Cat B	6
25		Altman 6x9	1kw	UL Side Fill	R55	Cat B	2
26		Altman 6x9	1kw	UR Side FILL	R55	Cat B	3
27		Source4 36°	1kw	DR Face Fill	R55	Cat 1 DS	3
31		Altman 6x9	1kw	DL Side FILL SR	R54	Cat C	6
32		Altman 6x9	1kw	DR Side Fill SR	R54		2
33		Altman 6x9	1kw	L Side Fill SR	R54	Cat C	5
34		Altman 6x9	1kw	R Side Fill SR	R54	Cat C	4
35		Altman 6x9	1kw	UL Side FILL SR	R54	Cat C	3
36		Altman 6x9	1kw	UR Side Fill SR	R54	Cat C	2
37		Source4 36°	1kw	DL Face Fill	R54	Cat 1 DS	6
41		CUT		(Sorry)			

42		CUT		(Sorry)			
43		CUT		(Sorry)			
44		CUT		(Sorry)			
45		CUT		(Sorry)			
46		CUT		(Sorry)			
51		Source4 26°	575w	DL Winter Day	R60 + R101	Cat C	7
52		Source4 26°	575w	DR Winter Day	R60 + R101	Cat D	3
53		Source4 26°	575w	L Winter Day	R60 + R101	Cat 3 US	7
54		Source4 26°	575w	R Winter Day	R60 + R101	Cat D	1
55		Source4 36°	575w	UC WInter Day	R60 + R101	Cat 2 US	7
61		Source4 36°	575w	DL Winter Eve	R60 +Template	Cat 1 DS	8
62		Source4 36°	575w	DR Winter Eve	R60 +Template	Cat 1 DS	9
63		Source4 36°	575w	L Winter Eve	R60 +Template	1st Electric	8
64		Source4 36°	575w	R Winter Eve	R60 +Template	1st Electric	9
71		Source4 36°	575w	DL Spring Day	R51	Cat 4 US	3
72		Source4 36°	575w	DR Spring Day	R51	Cat 4 US	5
73		Source4 36°	575w	L SPring Day	R51	Cat 3 US	4
74		Source4 36°	575w	R Spring Day	R51	Cat 3 US	6
81		Berkey	1kw	DL Late Spring Day	R33	Cat 2 DS	1
82		Berkey	1kw	DR Late Spring Day	R33	Cat 2 DS	5
83		Berkey	1kw	L Late Spring Day	R33	Cat 1 DS	1
84		Berkey	1kw	R Late Spring Day	R33	Cat 1 DS	5
85		Berkey	1kw	UL Late Spring Day	R33	1st Electric	1
86		Berkey	1kw	UR Late Spring Day	R33	1st Electric	5
91		Berkey	1kw	DL Summer	R04	Cat A	1
92		Berkey	1kw	DR Summer	R04	Cat 3 US	1
93		Berkey	1kw	L Summer	R04	Cat B	4
94		Berkey	1kw	R Summer	R04	Cat 2 US	1
95		Berkey	1kw	UL SUmmer	R04	Cat B	1

96		Berkey	1kw	UR SUMMER	R04	Cat 1 US	1
101		Berkey	1kw	Shipwreck Front	R53	Cat 2 US	3
102		Berkey	1kw	Shipwreck Back	R78	1st Electric	3
103		Berkey	1kw	Shipwreck Front 2	L202	Cat 2 US	2
104		Berkey	1kw	Shipwreck Back 2	R365	1st Electric	6
105		Berkey	1kw	Shipwreck Fill	L202	Cat 2 US	5
111		Berkey	1kw	Jail Front	R55	Cat 2 US	4
112		Berkey	1kw	Jail Front R	R54	Cat 2 US	6
113		Berkey	1kw	Jail Back	L200	Cat 1 US	2
114		Berkey	1kw	Jail Diag Back	L201	Cat C	1
151		Sky Cyc	1kw	CYC	RED	2nd Electric	7
		Sky Cyc	1kw	CYC	RED	2nd Electric	1
		Sky Cyc	1kw	CYC	RED	2nd Electric	4
152		Sky Cyc	1kw	CYC	GREEN	2nd Electric	8
		Sky Cyc	1kw	CYC	GREEN	2nd Electric	2
		Sky Cyc	1kw	CYC	GREEN	2nd Electric	5
153		Sky Cyc	1kw	CYC	BLUE	2nd Electric	9
		Sky Cyc	1kw	CYC	BLUE	2nd Electric	3
		Sky Cyc	1kw	CYC	BLUE	2nd Electric	6
200	130	DIMMER		PUP Power Onstage		1st Electric	
201		SNOW MACHINE		Snow		Cat 2	1
211		STAR DROP		Stars		CYC Pipe	1 & 2
221		Elation ESpot LED MOVER		MOVER		Cat 4/B	1

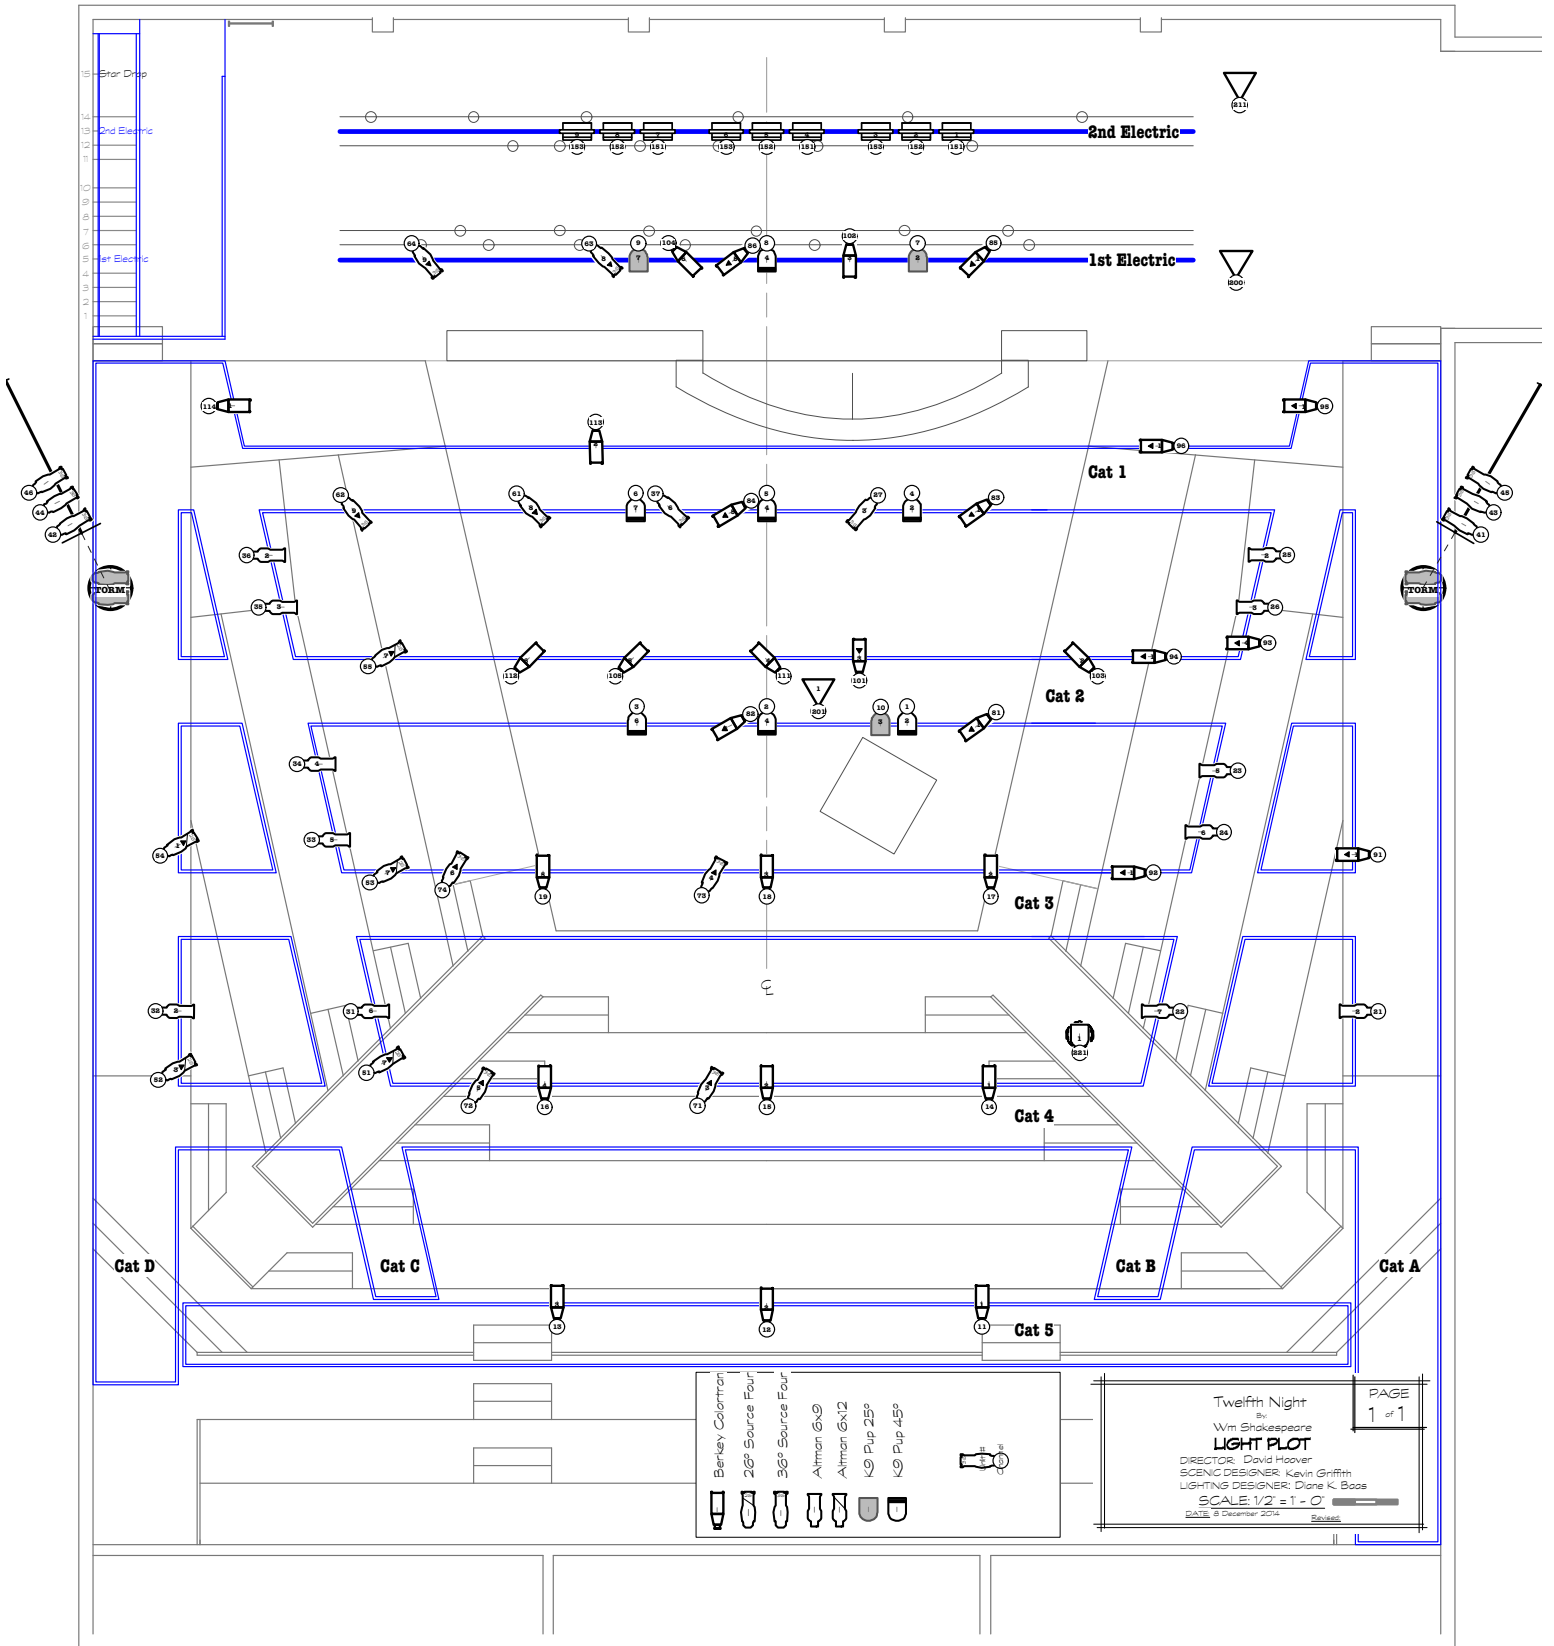

Berkey Column	26° Source Four	36° Source Four	Alimon 6x9	Alimon 6x12	KD Pup 259	KD Pup 459

<p>Twelfth Night By Wm Shakespeare LIGHT PLOT DIRECTOR: David Hoover SCENE DESIGNER: Kevin Griffin LIGHTING DESIGNER: Dore K. Boss SCALE: 1/2" = 1' - 0" DATE: 8 December 2014</p>	<p>PAGE 1 of 1</p>
---	------------------------